



**MAIN FLOOR**  
**1979 SF BUILDING FOOTPRINT**  
**1581 SF LIVING SPACE**  
**398 SF GARAGE**  
**334 SF FRONT PORCH, DECK**

**1 MAIN FLOOR PLAN**  
 SCALE 1/4" = 1'-0"

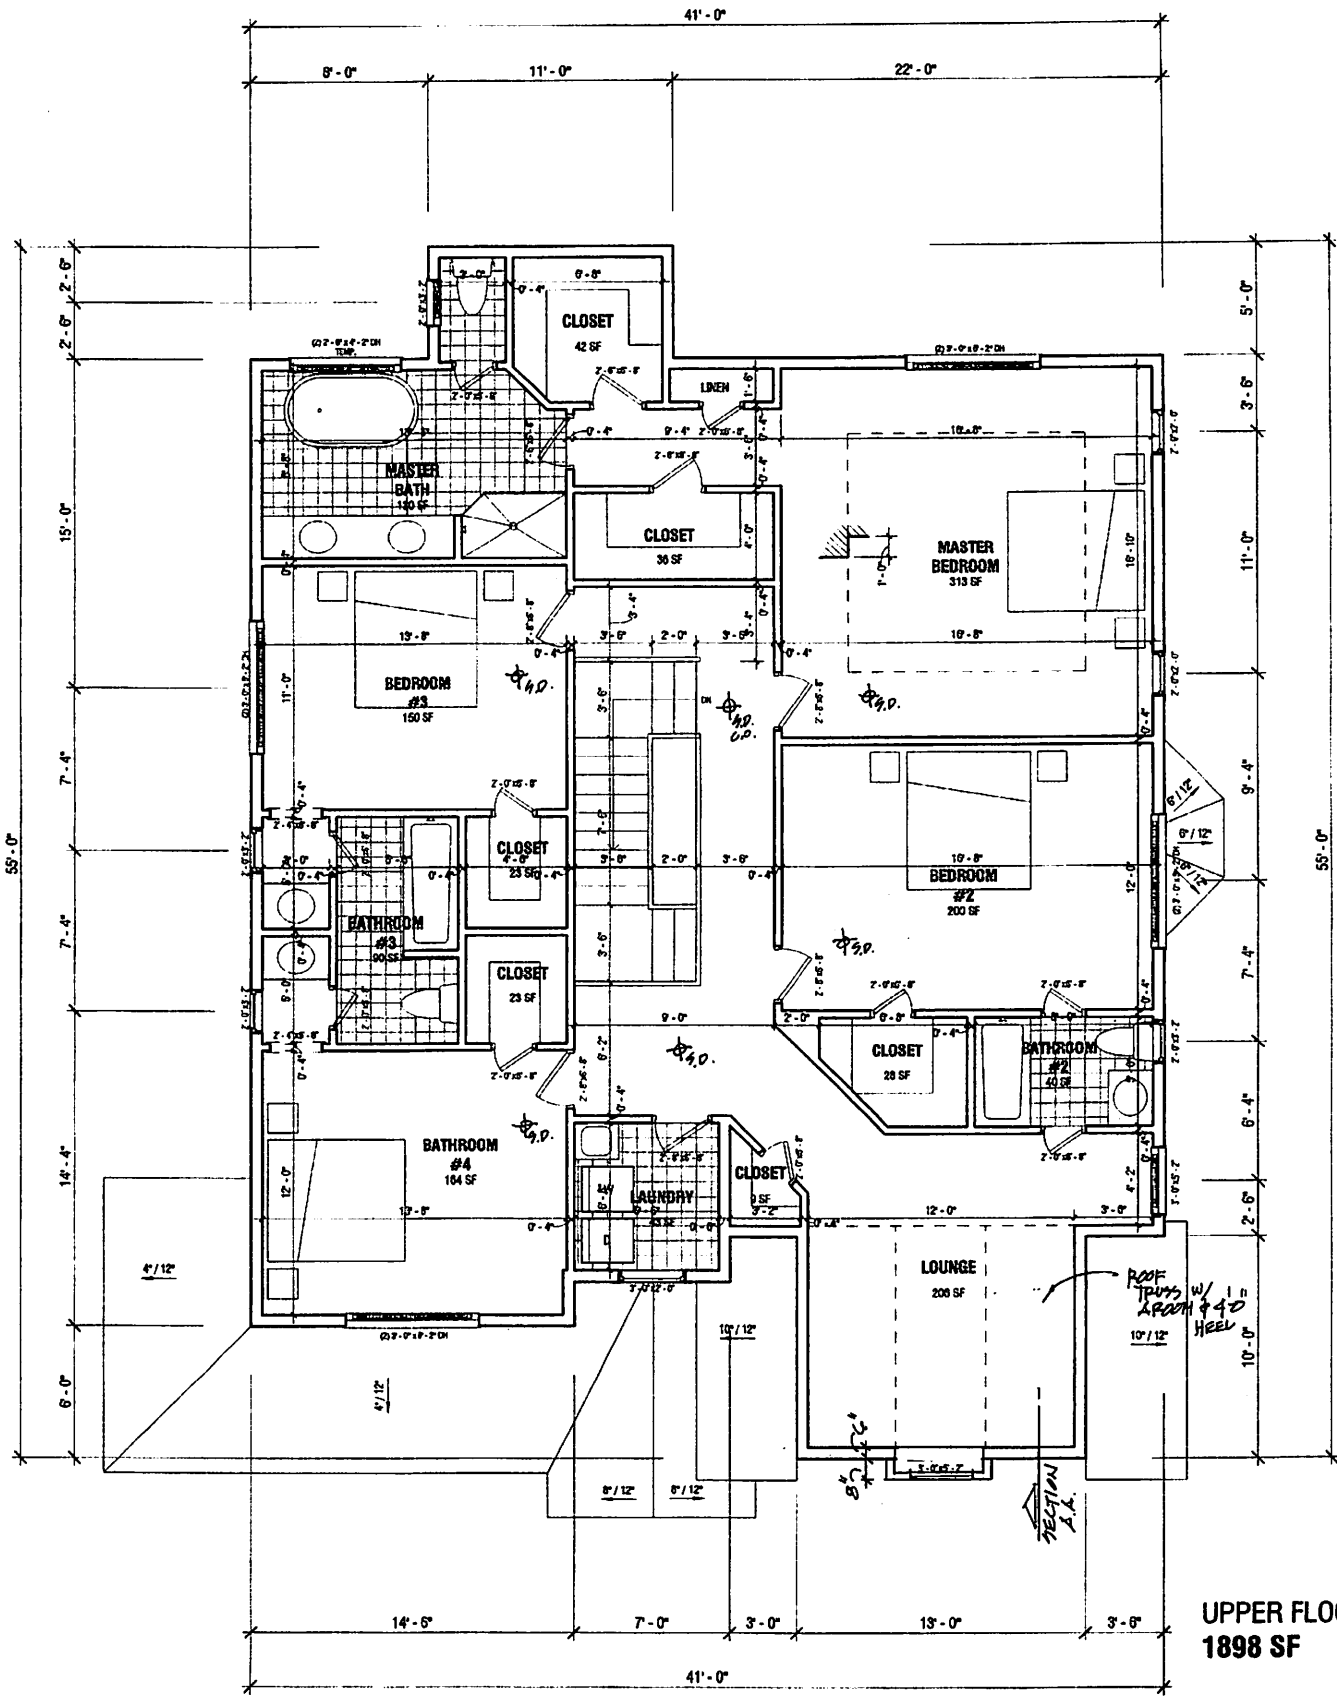

**UPPER FLOOR  
1898 SF**

**1 UPPER FLOOR PLAN**  
SCALE 1/4" = 1'-0"

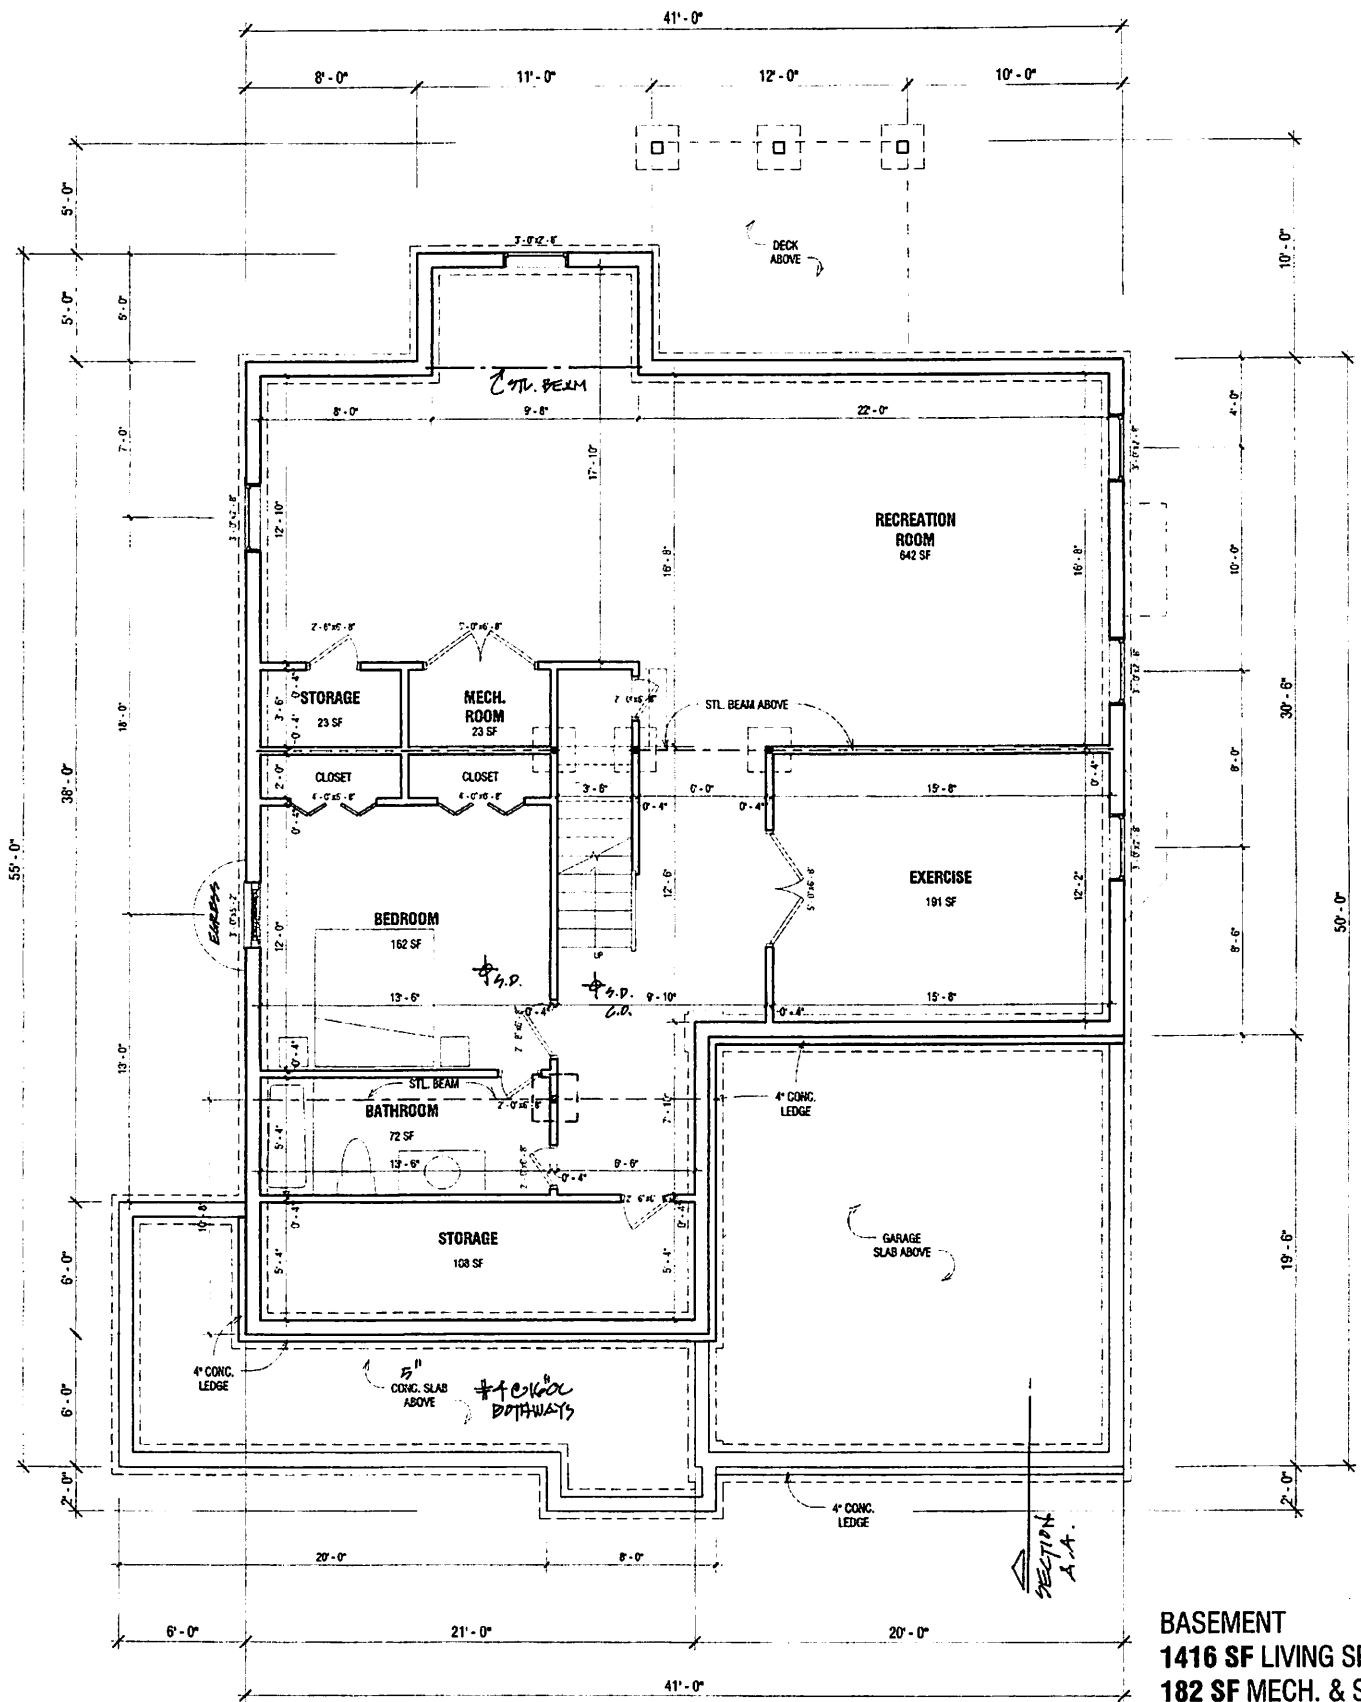

**BASEMENT**  
**1416 SF LIVING SPACE**  
**182 SF MECH. & STORAGE**

**1**  
**BASEMENT PLAN**  
 A001 SCALE 1/8" = 1'-0"