


2 FRONT ELEVATION  
 A005 SCALE 1/4" = 1'-0"

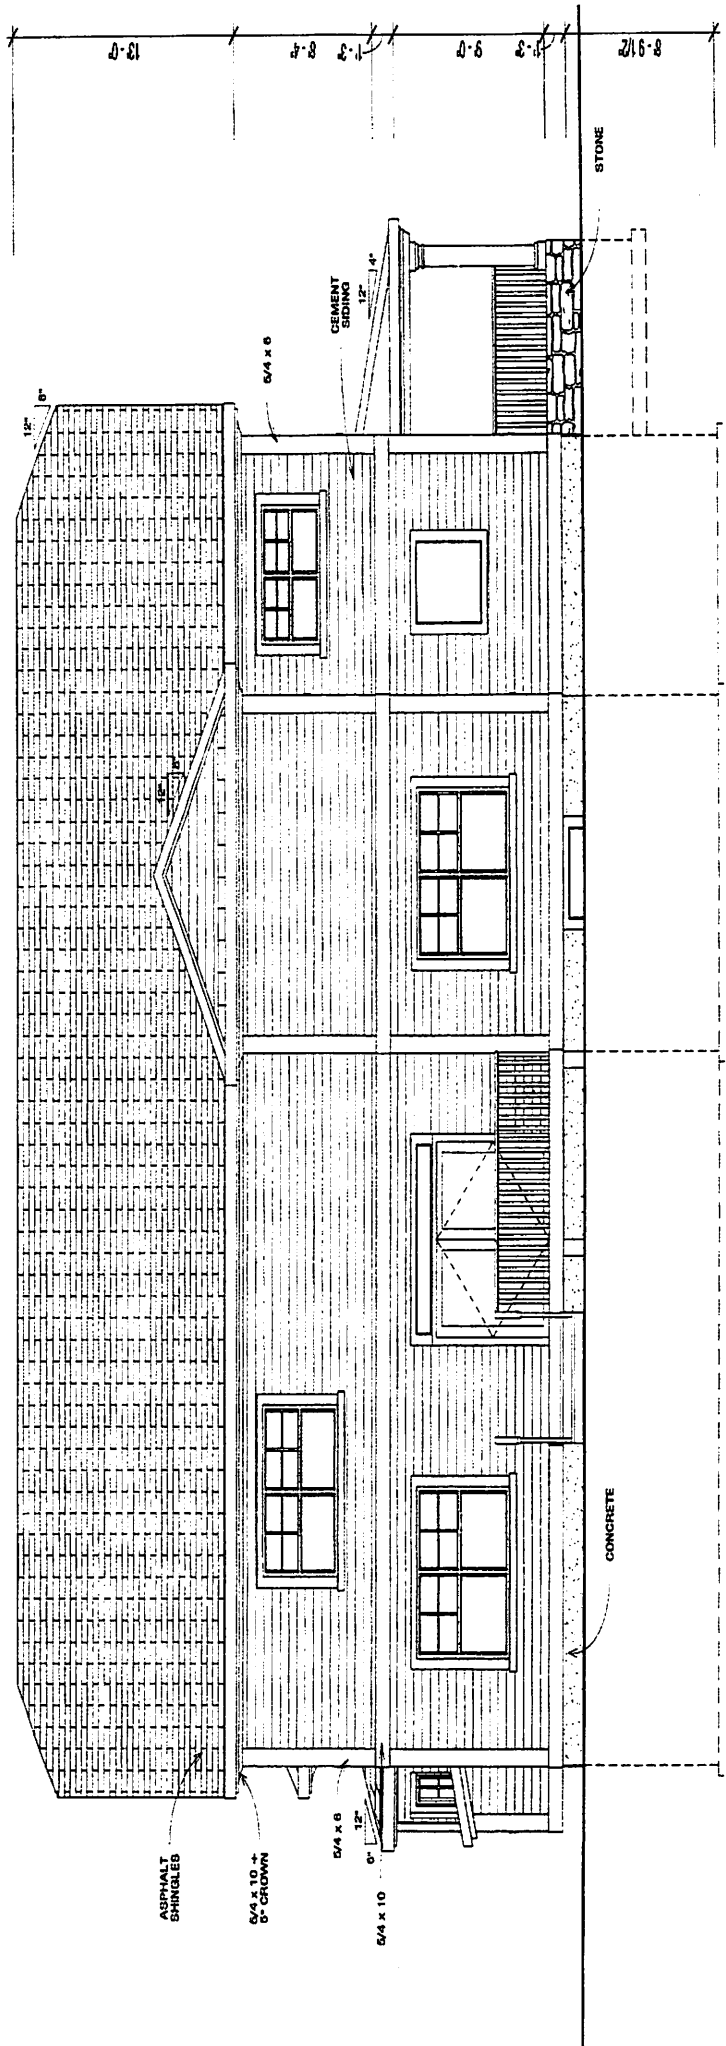

*[Signature]*  
 I certify that these documents were prepared or approved by me and that I am duly Licensed Architect under the laws of the State of Maryland, License Number 7067 Exp. Date 5/5/18




2 REAR ELEVATION  
SCALE 1/4" = 1'-0"



I certify that these documents were prepared by me or under my direct supervision and that I am duly Licensed Architect under the laws of the State of Maryland. License Number 7087 Exp. Date 2/2/18

11

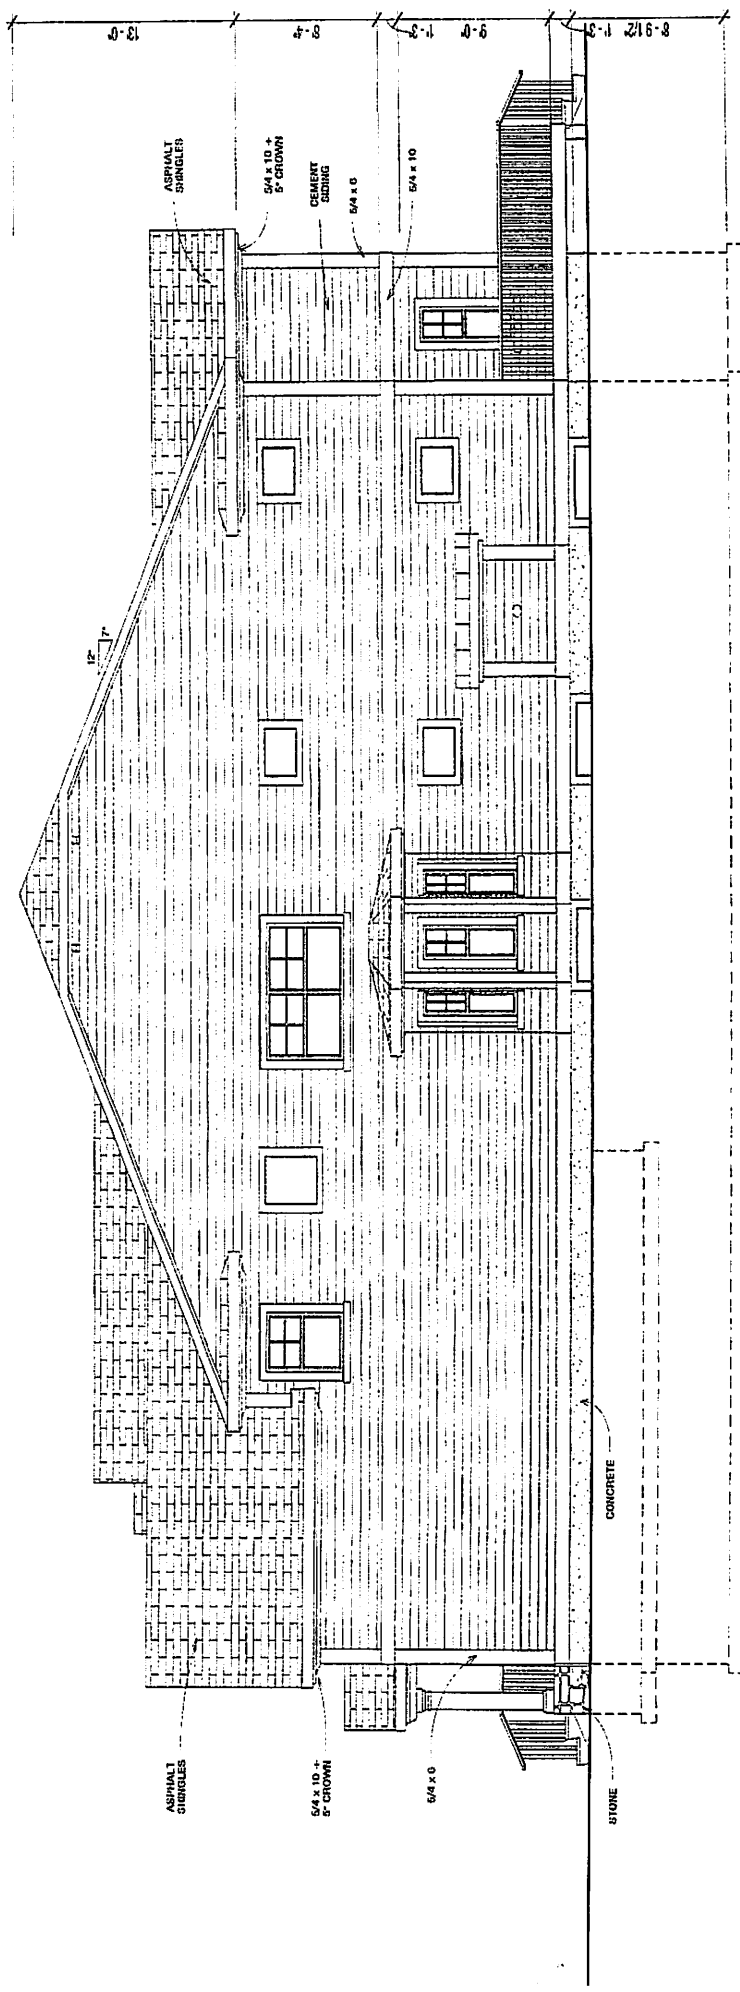



*John J. [Signature]*  
 I certify that these drawings were prepared by me and that I am duly Licensed Architect under the laws of the State of Maryland.  
 License Number: 2007 Exp. Date 5/21/18

**RIGHT SIDE ELEVATION**  
 SCALE 1/4" = 1'-0"

1  
 ARCH



1  
A007 LEFT SIDE ELEVATION  
SCALE 1/4" = 1'-0"

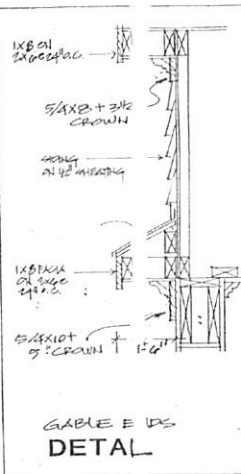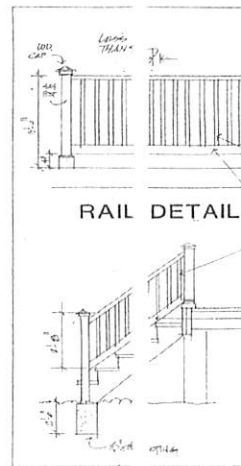

*John T. ...*  
I certify that these documents were prepared or approved by me and that I am duly Licensed Architect under the laws of the State of Maryland, Licence Number 7067 Exp. Date 5/3/18