




1 FRONT ELEVATION  
SCALE: 1/8" = 1'-0"

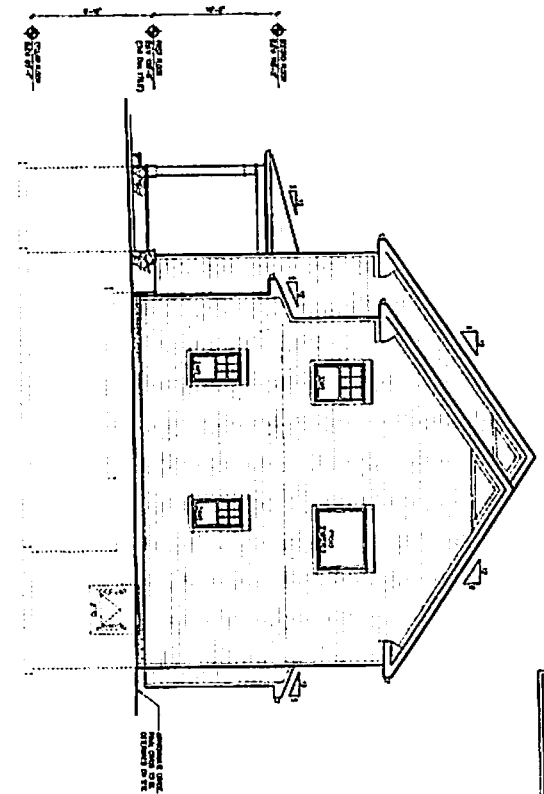

2 RIGHT SIDE ELEVATION  
SCALE: 1/8" = 1'-0"

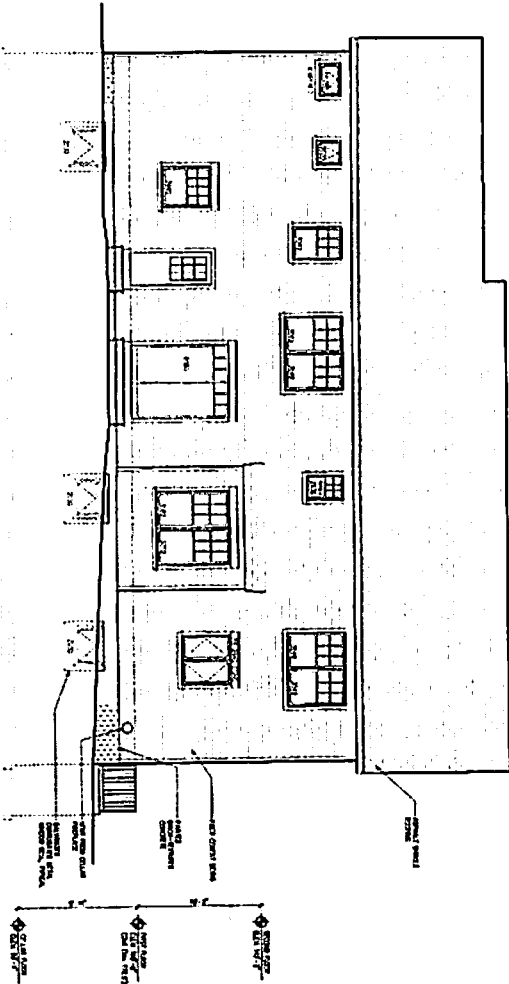

3 REAR ELEVATION  
SCALE: 1/8" = 1'-0"

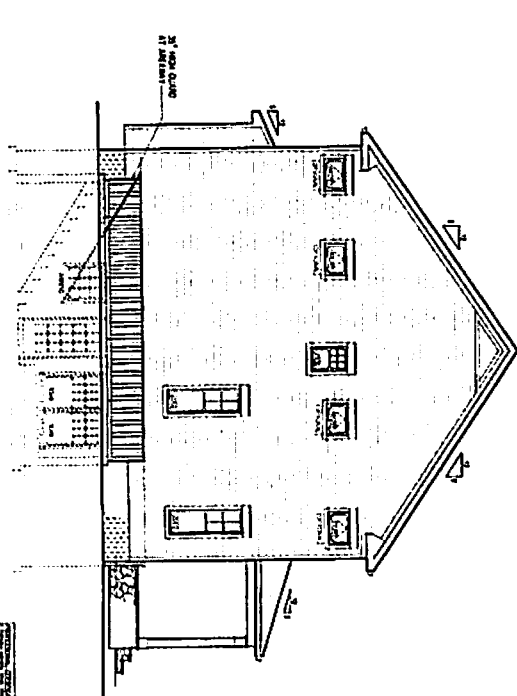



4 LEFT SIDE ELEVATION  
SCALE: 1/8" = 1'-0"

DWG. 0008207A100N.M311  
Elevation 100'-0" on the Architecture  
drawings corresponds to Elevation  
100'-0" on the DWG drawings.

REVISIONS  
NO. DESCRIPTION  
DATE  
BY  
1 12-04  
2 03-20-12

<p><b>A3</b> 4 of 10</p>	<p><b>ELEVATIONS</b></p>	<p><b>Bannockburn</b> 6206 Bannockburn Drive Bethesda, MD 20817 Copyright 2012, © Douglas Mader, AIA</p>	<p><b>Douglas Mader, AIA</b> Garrett Park, MD (301) 465-1378, DMaderAIA@aol.com <b>Spring Valley Builders, L.L.C.</b> 8849 Tuckermen Lane Potomac, MD 20854</p>
	<p>Proj # 12-04 Client DSW Date 3/20/12 Revision</p>		

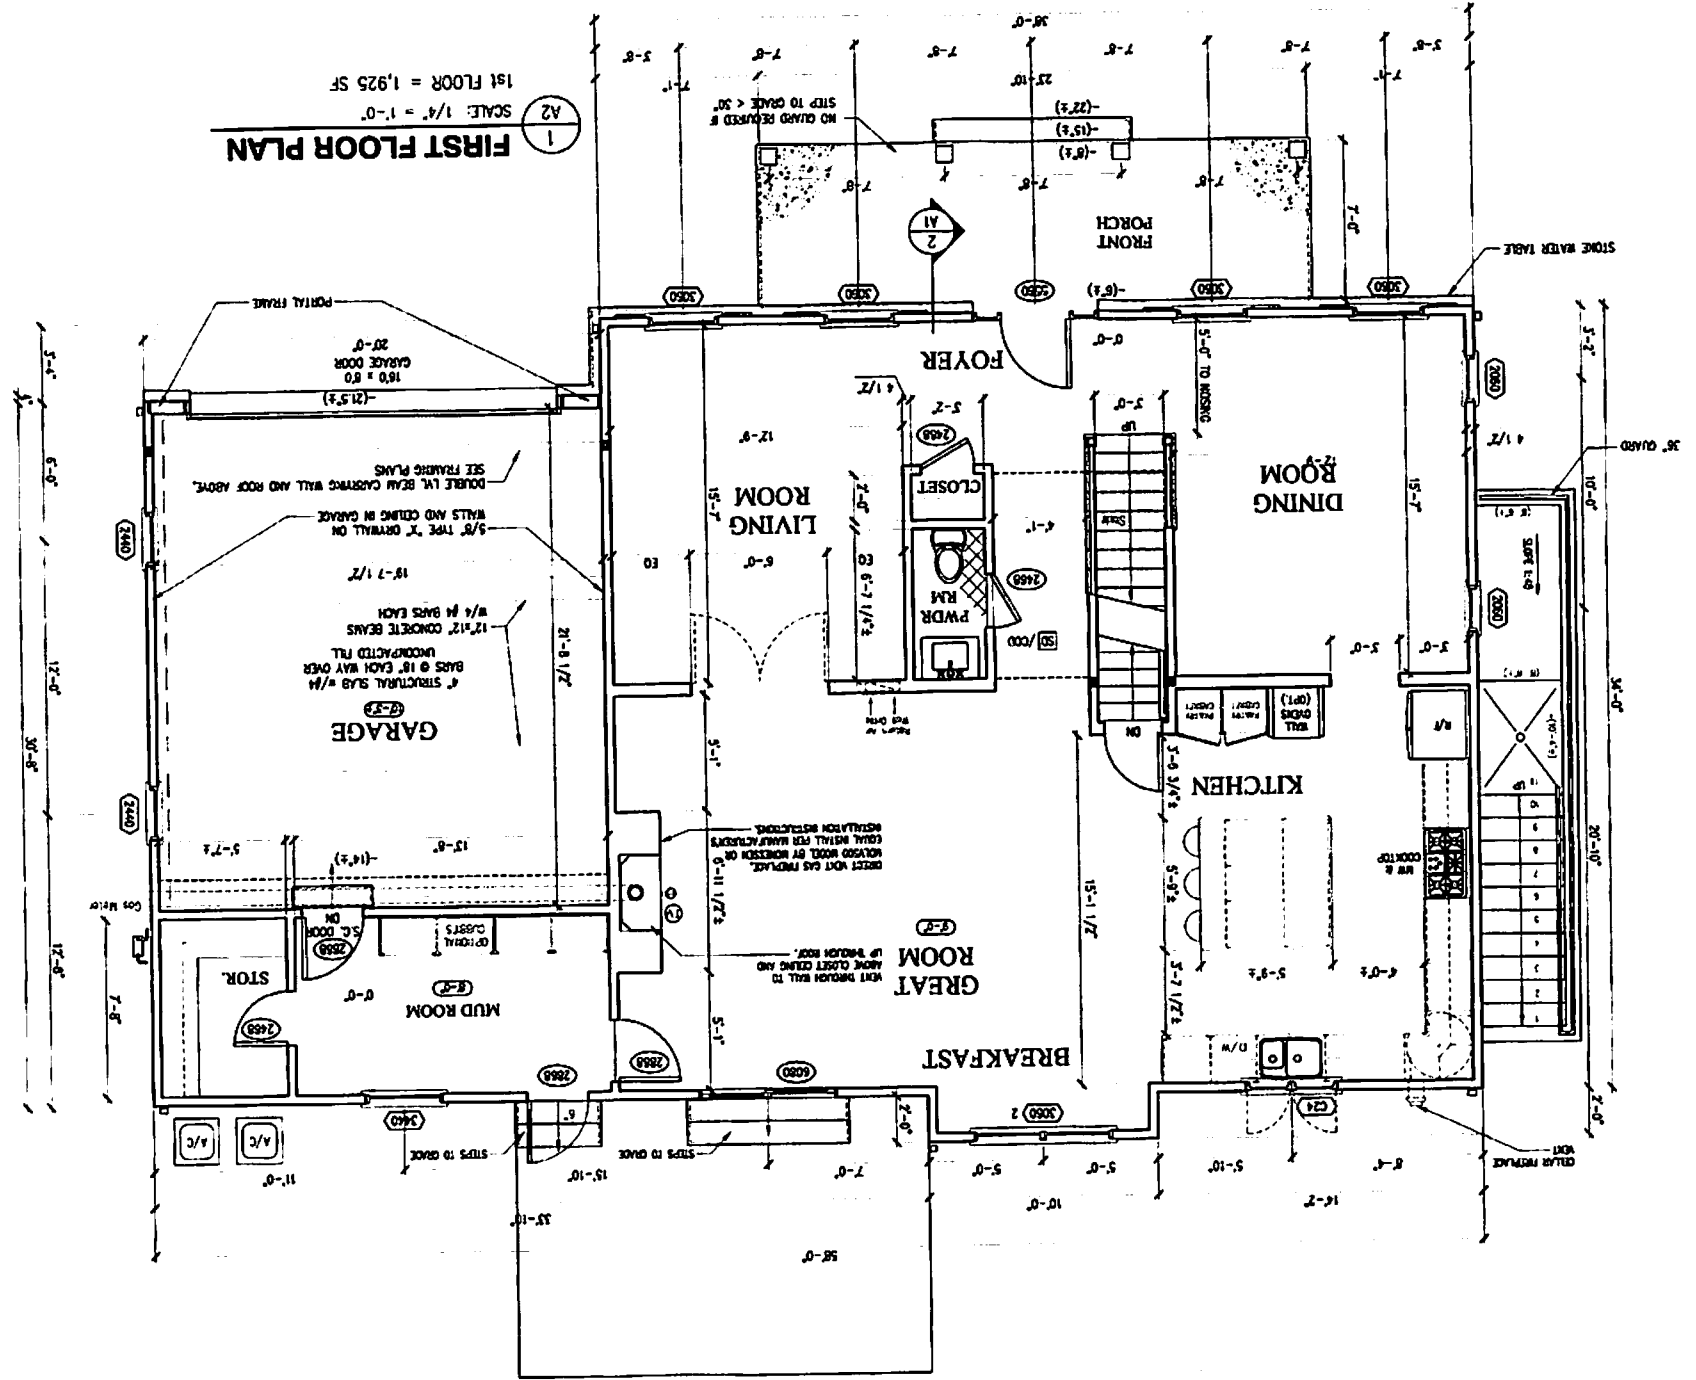

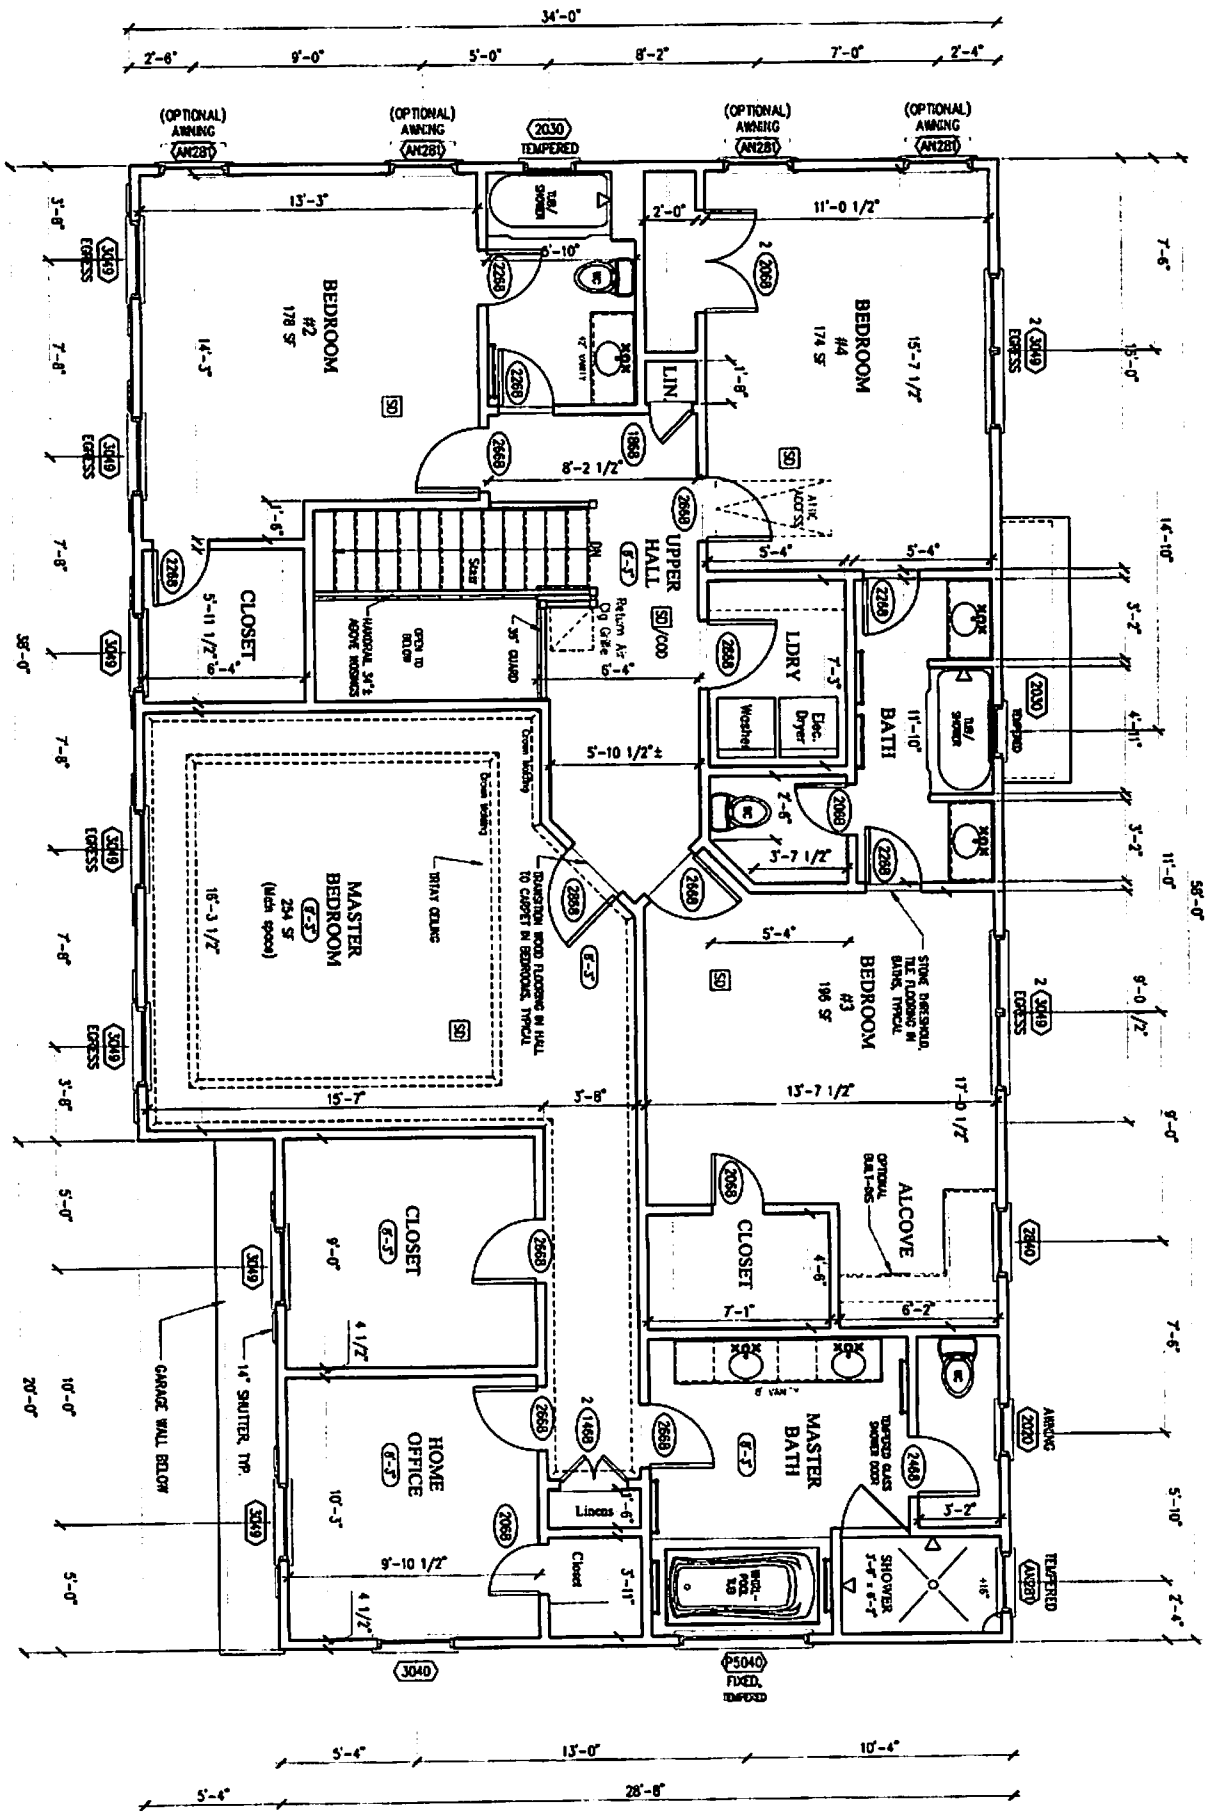

DIMENSIONS ARE TO FINISH FACE OF INTERIOR WALLS, CENTERLINE OF WINDOWS AND FACE OF EXTERIOR SHEATHING OR MASONRY.

FOR FRAMING DIMENSIONS, SUBTRACT 1/2" PER LAYER OF DRYWALL

**2 SECOND FLOOR PLAN**


SCALE: 1/4" = 1'-0"

2ND FLOOR = 1,865 SF

# LOWER LEVEL PLAN

1  
SCALE: 1/4" = 1'-0"

1,506 GSF HEATED SPACE  
2,090 GSF INC. GARAGE & PORCH

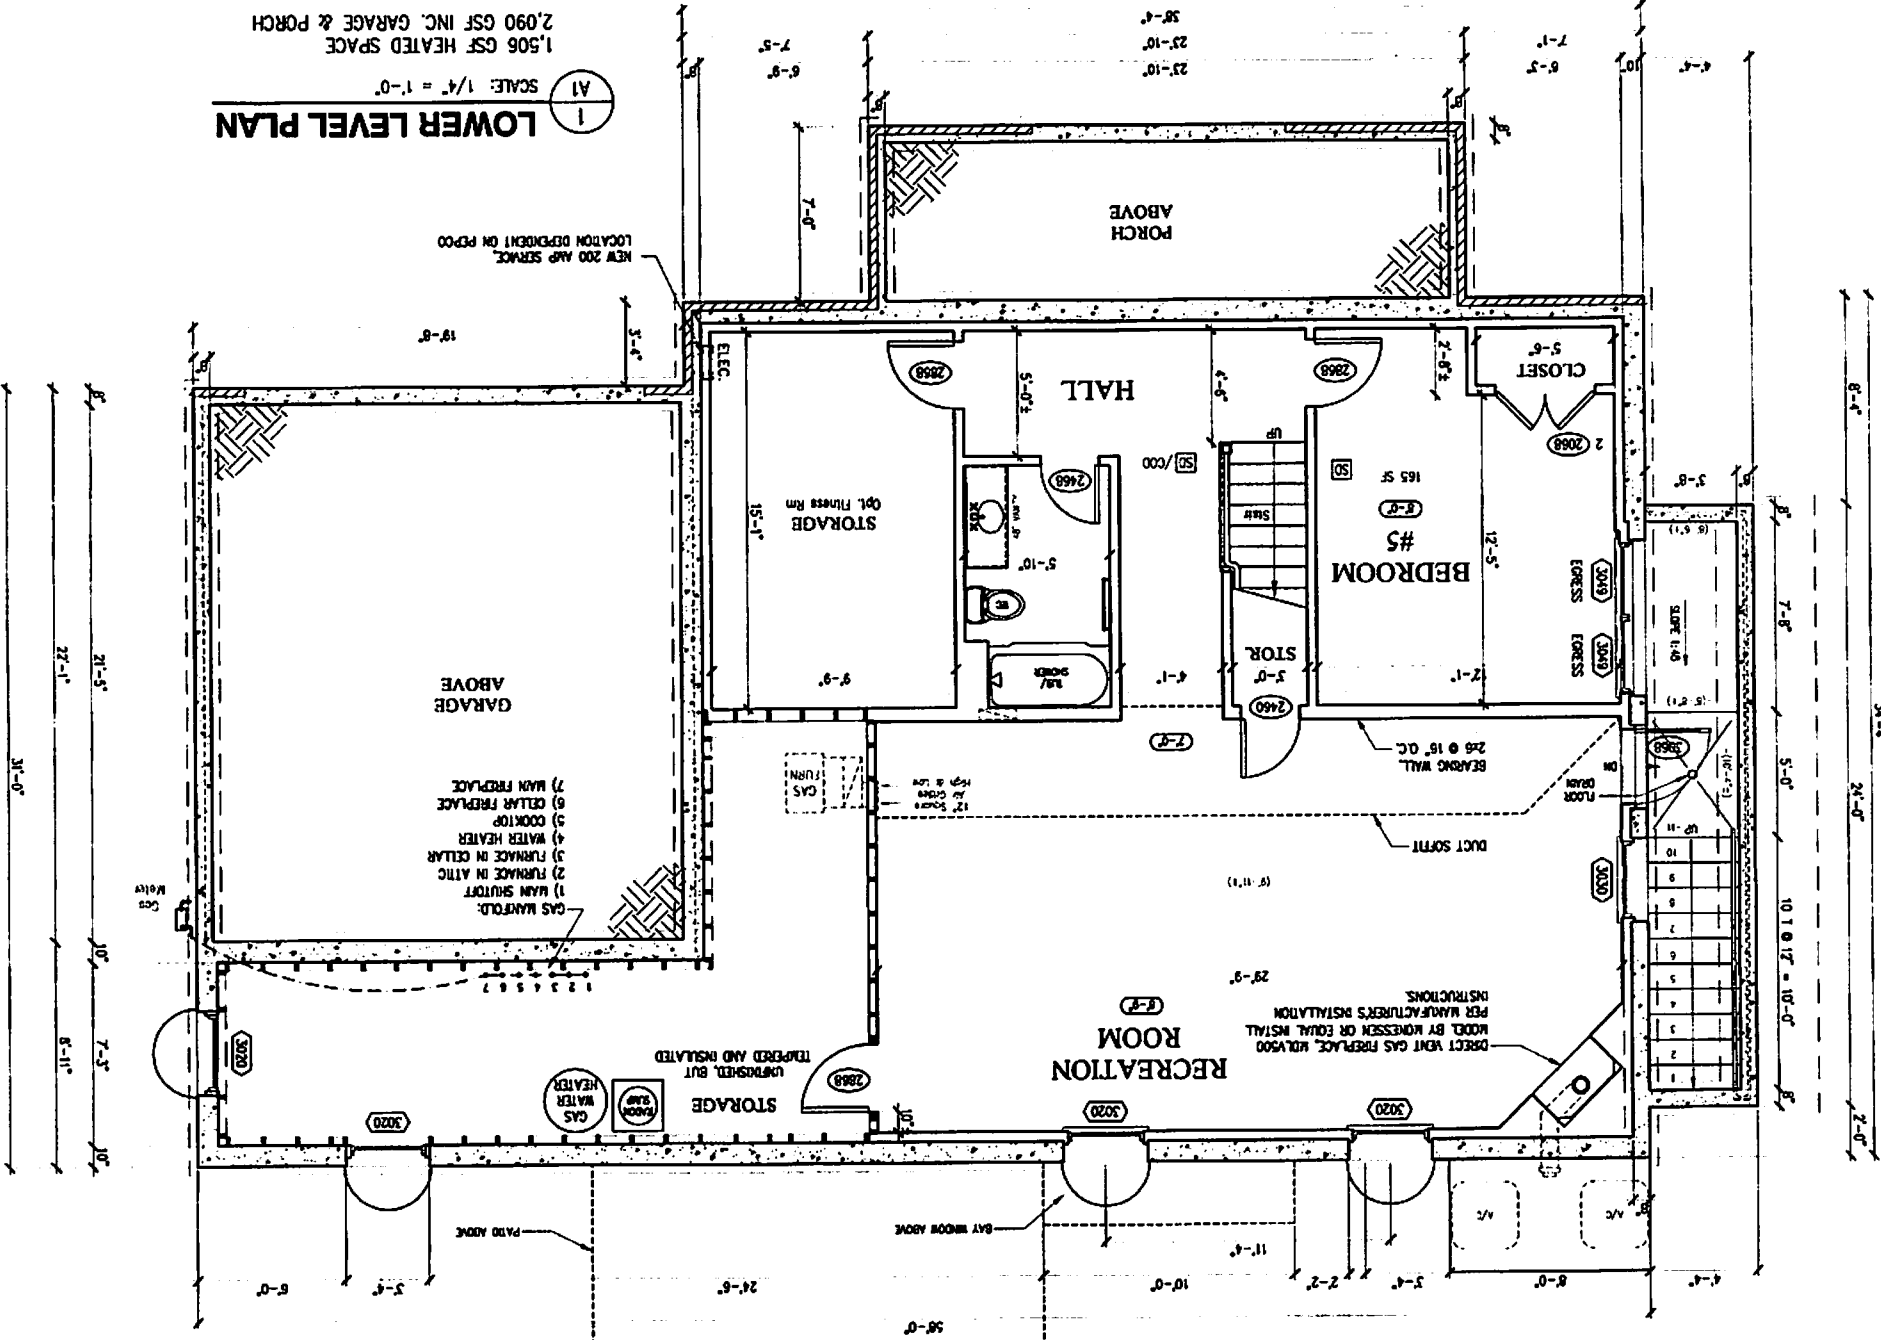

NEW 200 AMP SERVICE  
 LOCATION DEPENDENT ON PERIOD

NEW 200 AMP SERVICE  
 LOCATION DEPENDENT ON PERIOD

