

PLANT'S CERTIFICATE OF ADOPTION ACCEPTANCE

I HEREBY CERTIFY THAT THE PLANT SHOWN AND DESCRIBED HEREON IS A...

CERTIFICATE OF ADOPTION

I HEREBY CERTIFY THAT THE PLANT SHOWN AND DESCRIBED HEREON IS A...

CERTIFICATE OF QUALITY APPROVAL (WATER AND SEWER)

I HEREBY CERTIFY THAT THE PRIVATE WATER SUPPLY AND/OR...

3-1 Sewer 66

3-1 Water 66


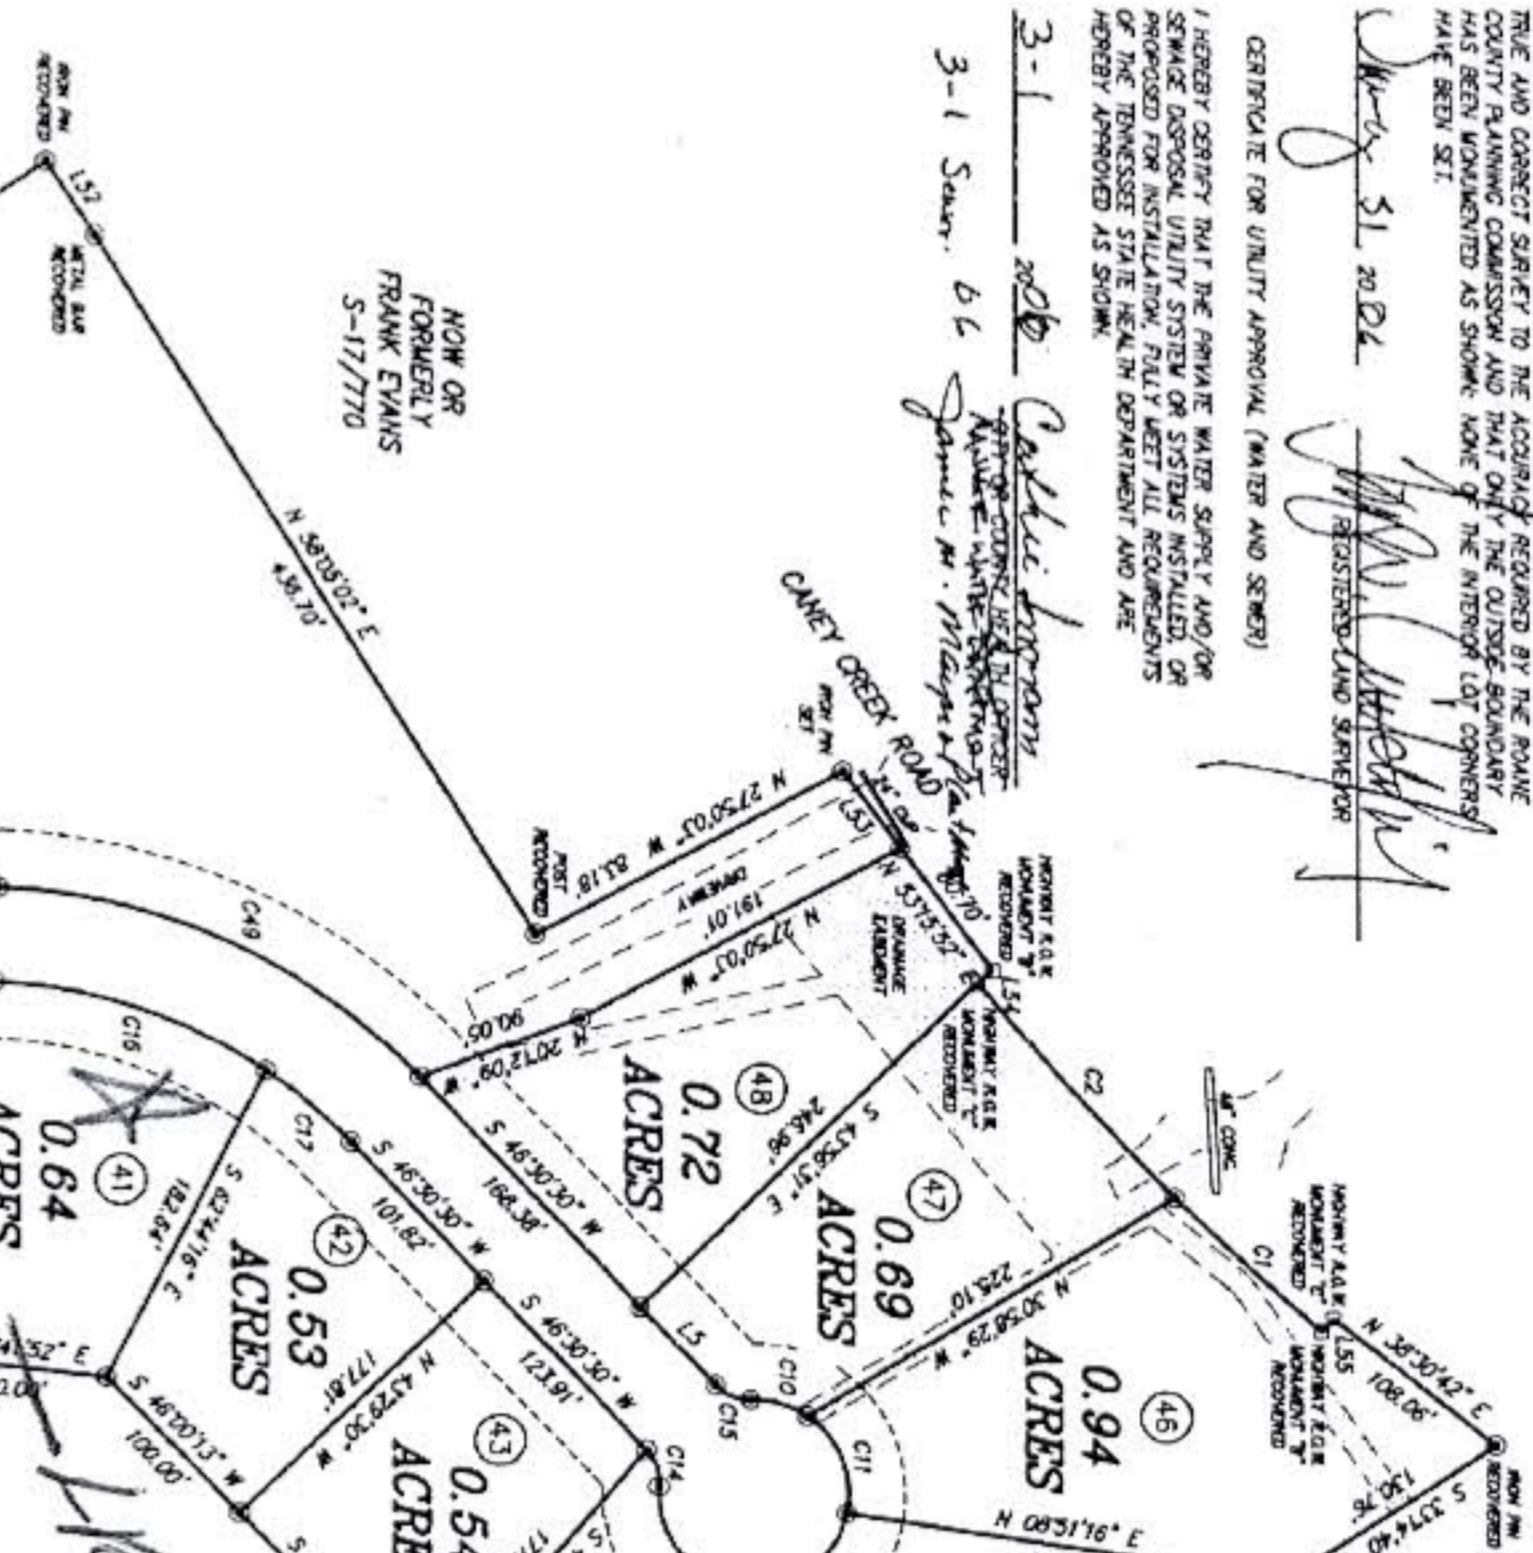


Table with 3 columns: LINE, DISTANCE, BEARING. Lists lot boundaries and bearings.

Table with 3 columns: CURVE, LENGTH, RADIIUS. Lists curve data for the subdivision.

Table with 4 columns: CURVE, LENGTH, RADIIUS, OR BEARING. Lists curve data for the subdivision.

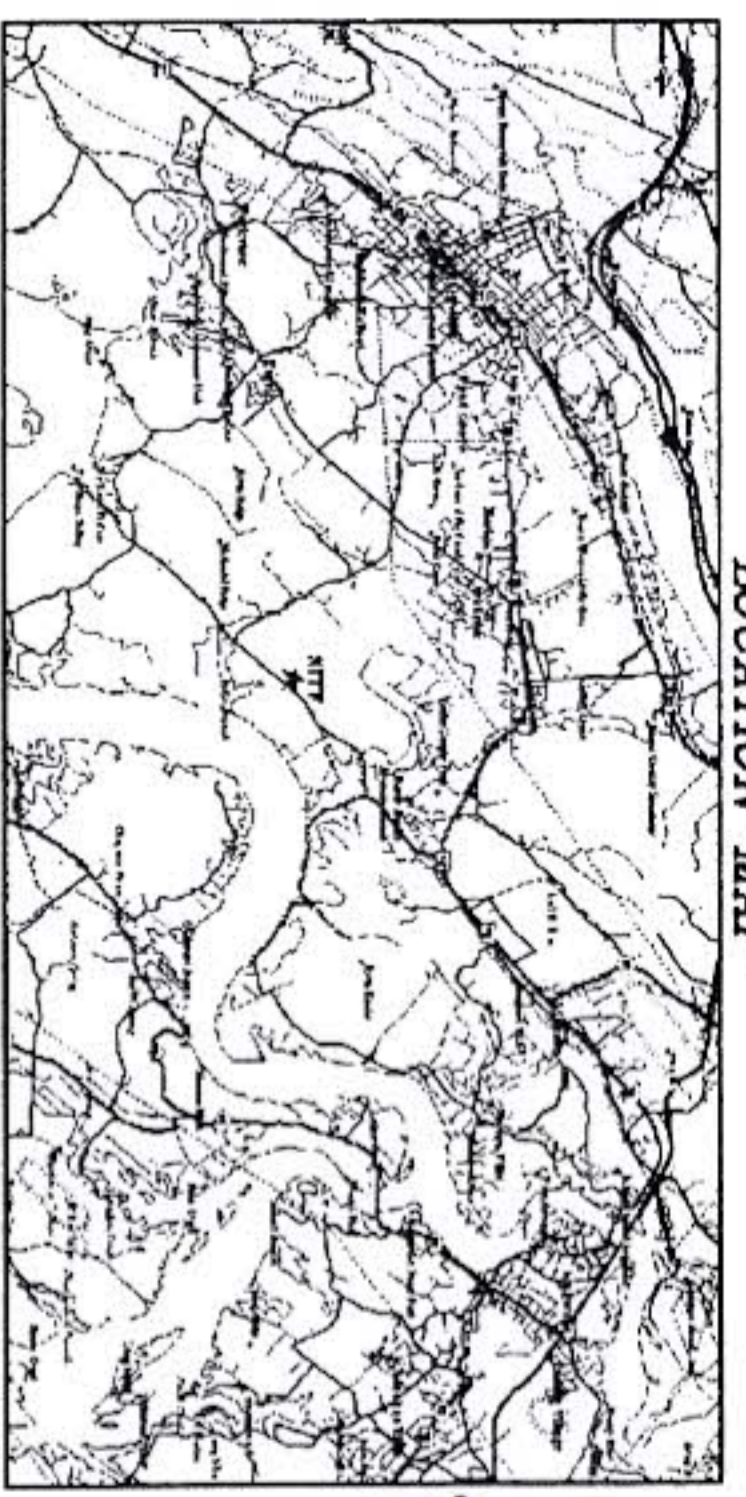

LOCATION MAP NO SCALE

CERTIFICATE OF OWNERSHIP AND EDUCATION I HEREBY CERTIFY THAT I AM THE (AND) THE OWNERS OF THE PROPERTY SHOWN AND DESCRIBED HEREON...

CERTIFICATE OF STREET APPROVAL I HEREBY CERTIFY THAT THE STREETS AND OTHER OPENINGS...

CERTIFICATE OF APPROVAL FOR RECORDING I HEREBY CERTIFY THAT THE SUBDIVISION PLAT WITH THE SUBDIVISION REGULATIONS FOR ROANE COUNTY...

CERTIFICATE FOR ELECTRIC UTILITY APPROVAL I HEREBY CERTIFY THAT THE ELECTRICAL LINES HAVE BEEN INSTALLED...

NOTES: THESE LOTS ARE REFERENCED TO THE PROPERTY DESCRIBED IN WARRANTY DEED BOOK 1004, PAGE 672 AS RECORDED IN THE ROANE COUNTY REGISTER OF DEEDS OFFICE.

FOR NEIGHBORHOOD REGARDING RESPONSIBILITY OF LOT OWNERS FOR STREET AND UTILITY RECORD IN BOOK CHANGE, PLEASE INSTRUMENT IN THE ROANE COUNTY REGISTER OF DEEDS OFFICE.

REVISION BLOCK table with columns: NO., DATE, DESCRIPTION, BY.

TOTAL AREA SUBDIVIDED PHASE 2B 62.37 ACRES

REVISED FINAL PLAT OF THE DOCKS AT CANEY CREEK PHASE 2B CANEY CREEK COMMUNITY ROANE COUNTY

CRITCHFIELD SURVEYS JERRY W. CRITCHFIELD, R.L.S. 1612 TONY W. CRITCHFIELD, R.L.S. 1769

SHHEET 1 OF 2